


AREAS:
GROUND FLOOR - 62.0 m2
FIRST FLOOR - 55.5 m2
TOTAL AREA = 117.5 m2

1:100 Ground Floor



1:100 First Floor

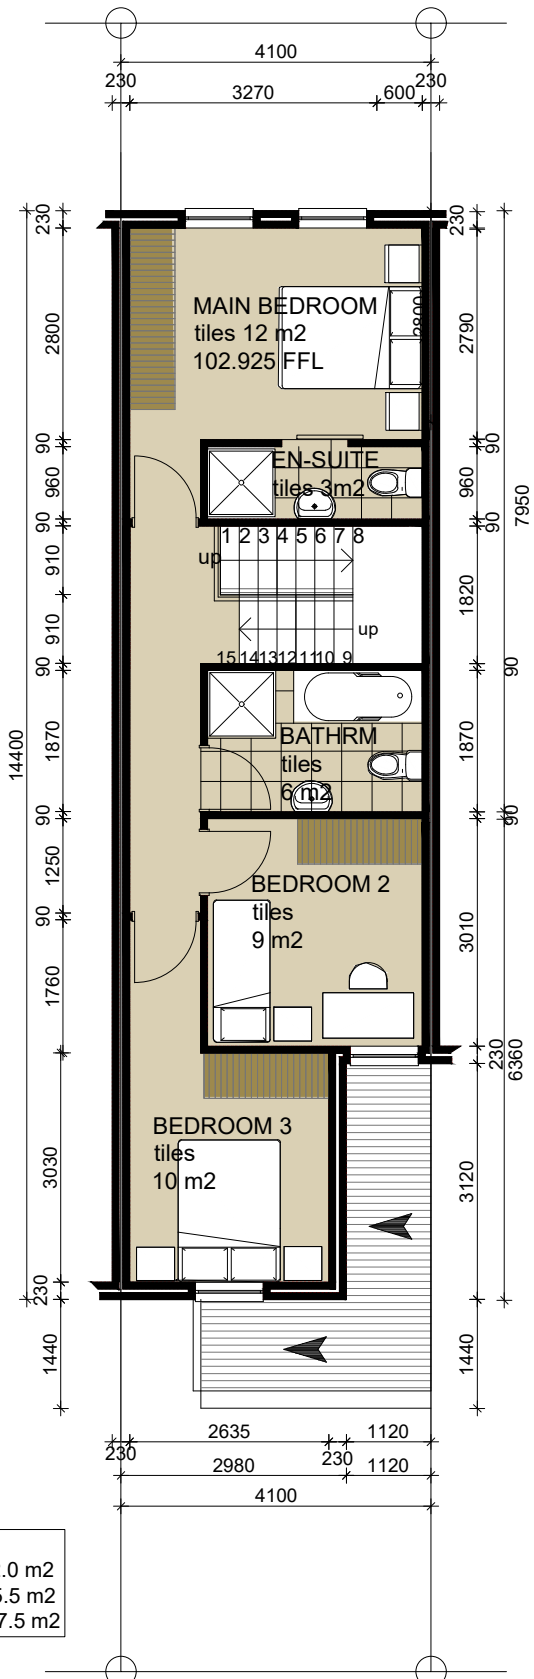

1:100 Front Elevation



1:100 Back Elevation

BUKETTRAUBBE AVENUE

CLIENT	PROJECT	DUPLIX UNIT - 117.5 m2		
OCR PROPERTIES	OUDE CHARDONNEY ESTATE PAARL	DRAWN GMH	SCALE 1:100	
		PRINTED 5 MAY 2017		

CLIENT	PROJECT	DUPLIX UNIT - 117.5 m2		
OCR PROPERTIES	OUDE CHARDONNEY ESTATE PAARL	DRAWN GMH	SCALE 1:100	
		PRINTED 5 MAY 2017		